



**DESIGN # 1— GRAVEL PAD—HEAVY VEHICLE**

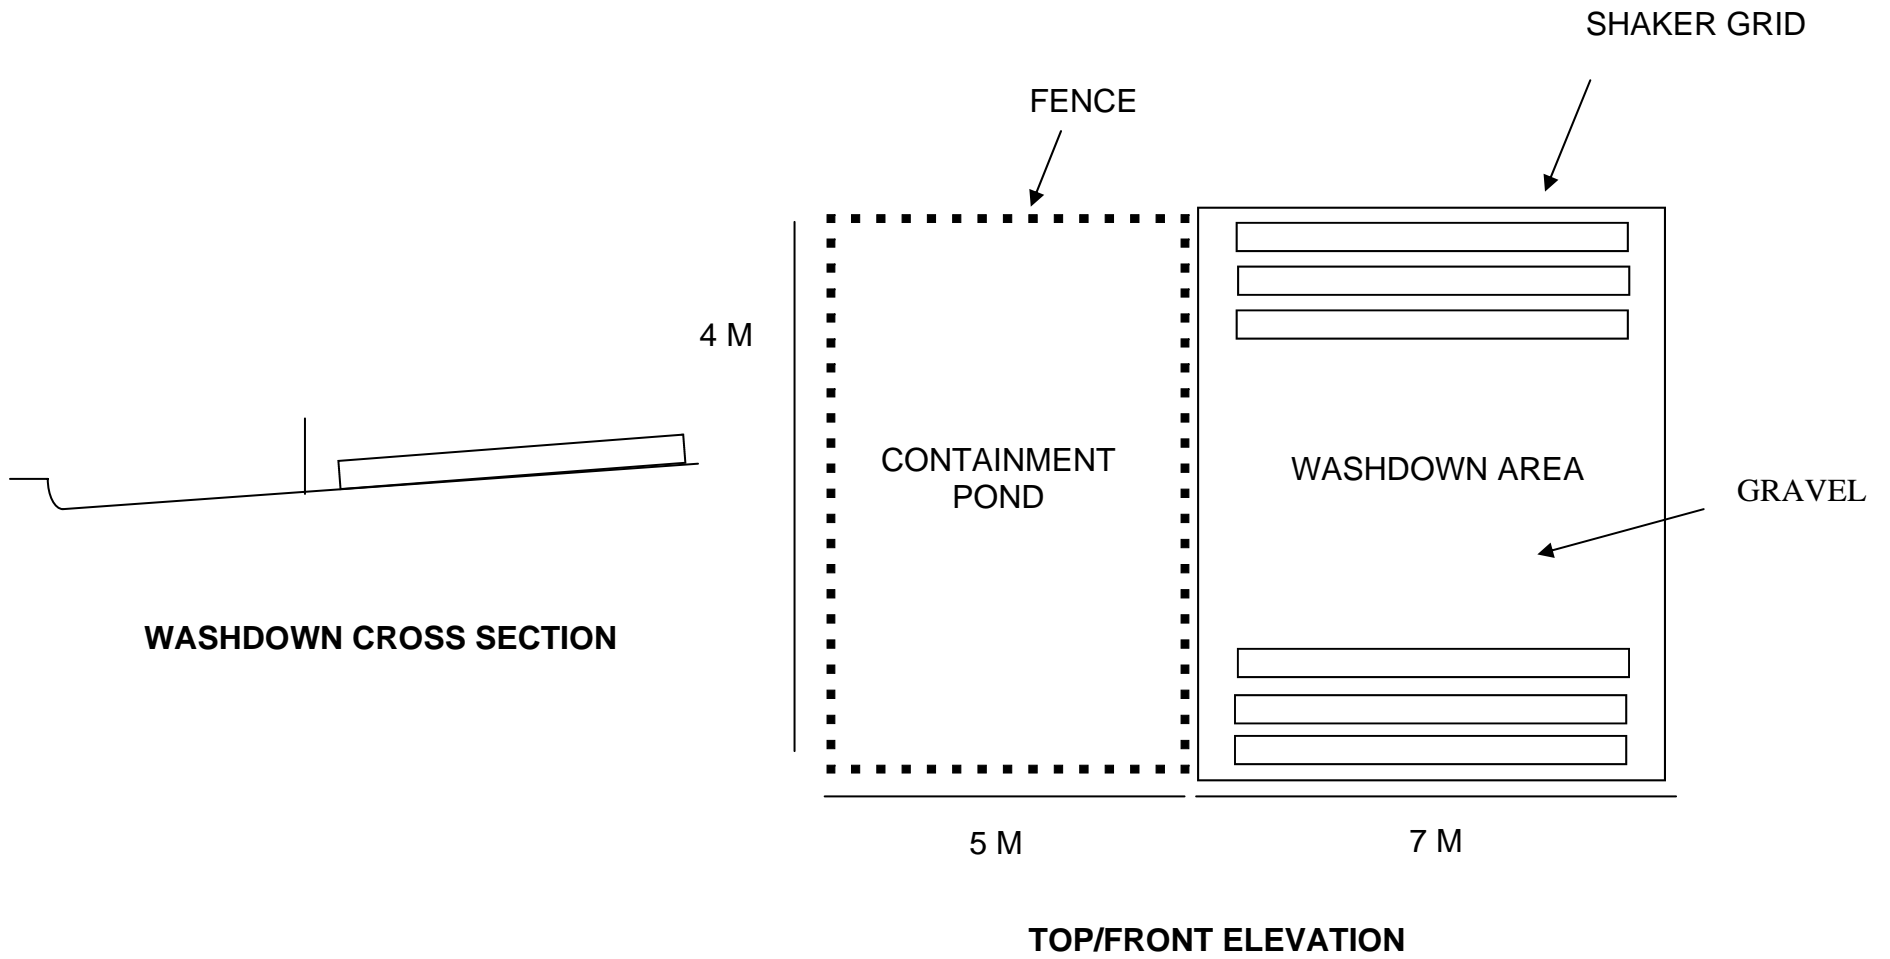

**DESIGN # 2— CONCRETE PAD—LIGHT VEHICLE**

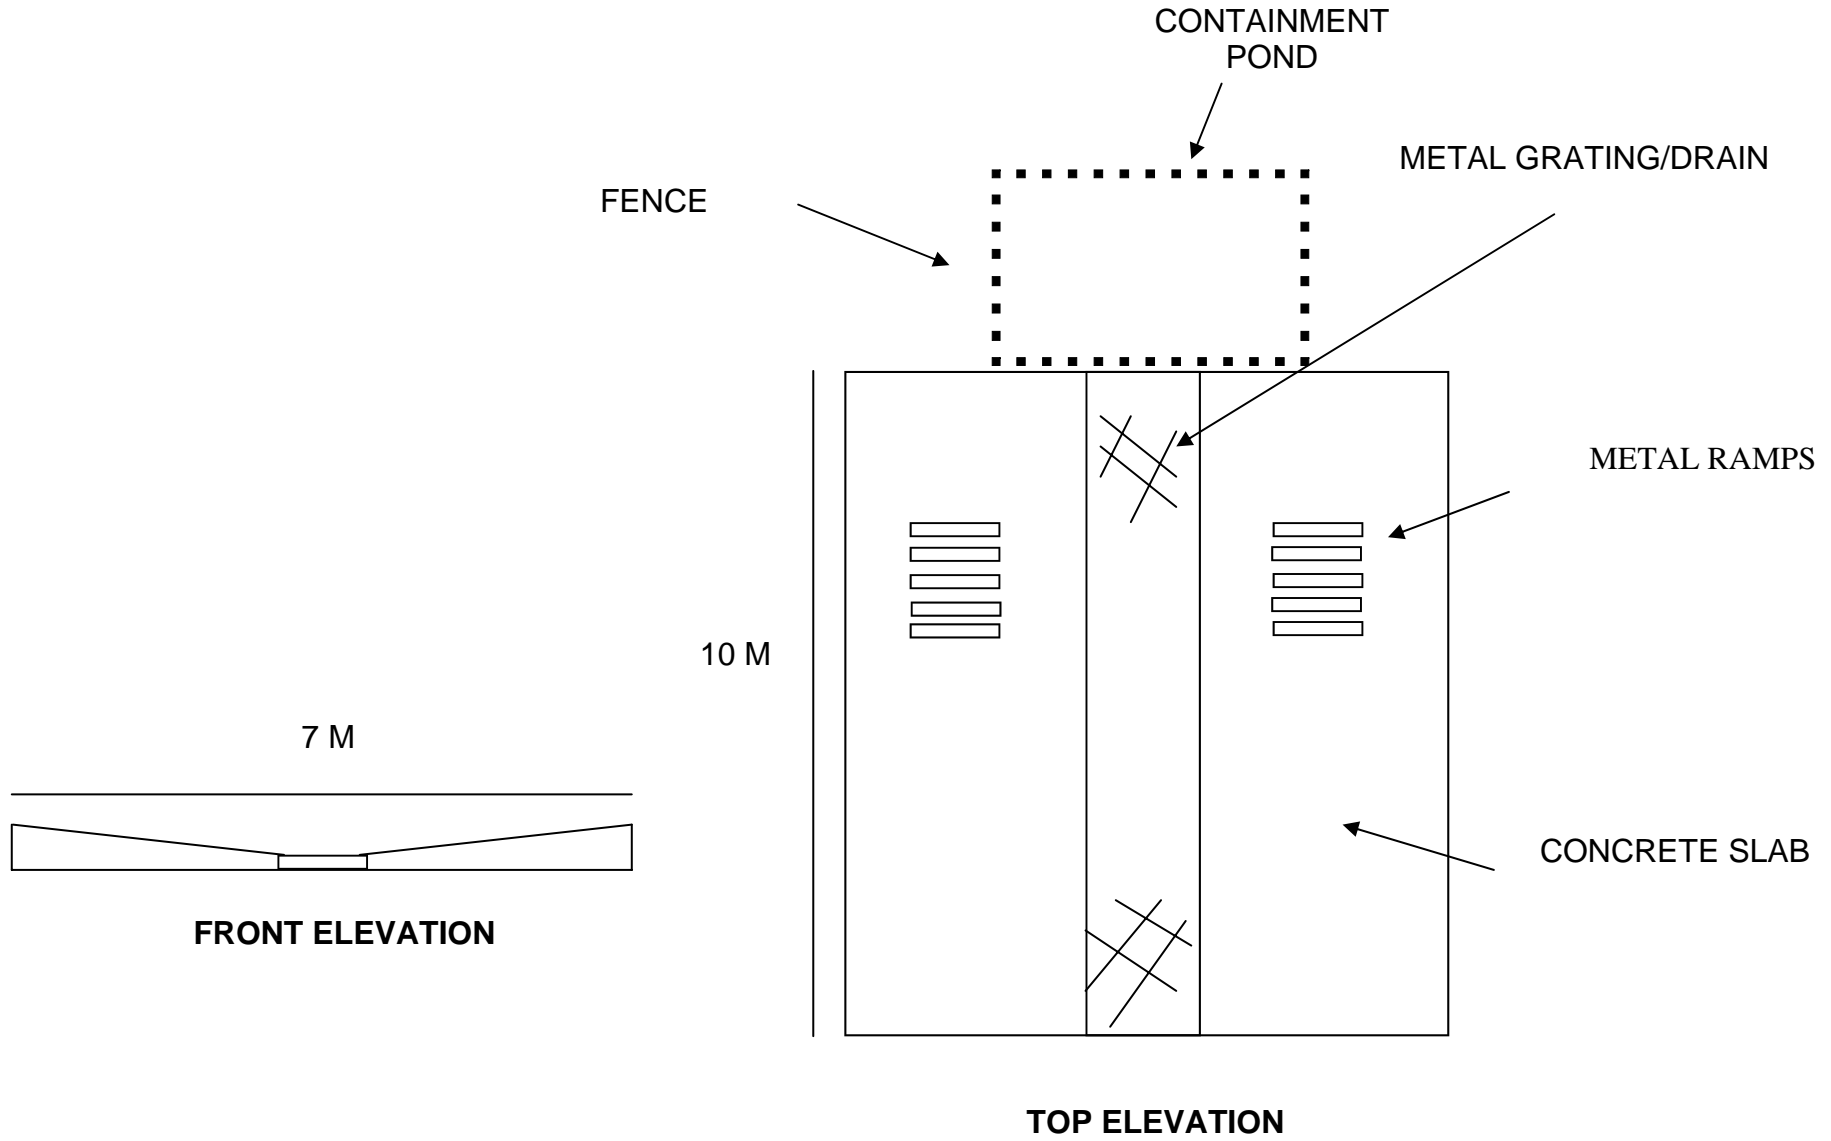

**DESIGN # 3— CONCRETE PAD—LIGHT VEHICLE**

CONCRETE PAD

FENCE

10 M

CONTAINMENT  
POND


WASHDOWN AREA

5 M

7 M

WASHDOWN CROSS SECTION

TOP ELEVATION

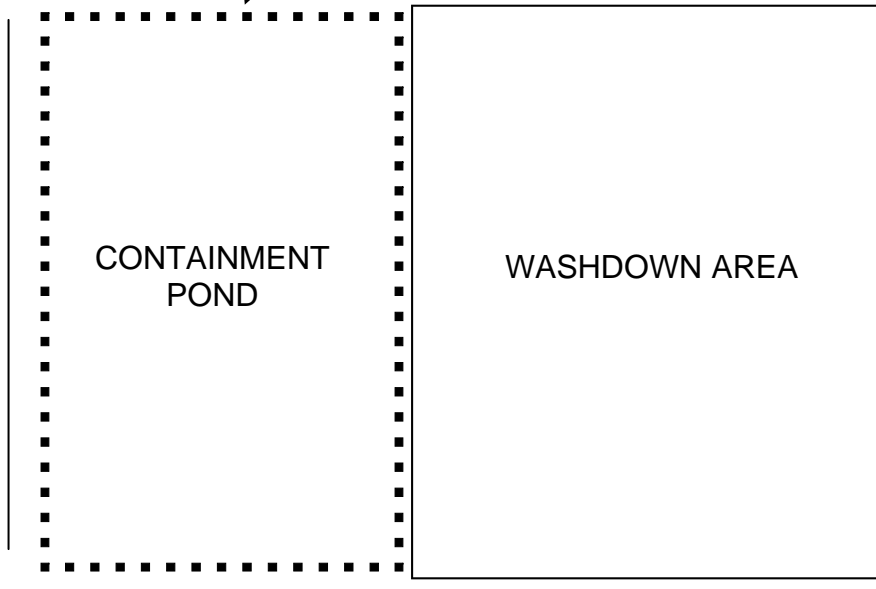


# DESIGN # 4— COMBINATION— HEAVY/LIGHT VEHICLES

SLAB FALL = 50/60 PER 3.5 M


CONCRETE:  
LIGHT F72 ON GOOD SOIL  
HEAVY F82  
LIGHT F72 ON BLACK SOIL

SLAB THICKNESS:  
LIGHT = 100 MM  
HEAVY = 125 MM

CONCRETE GRADE—25 MPA  
STONE GRADE (GRAVEL) - 20 MM

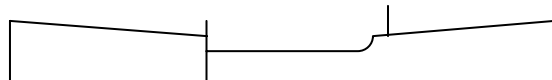

FRONT ELEVATION

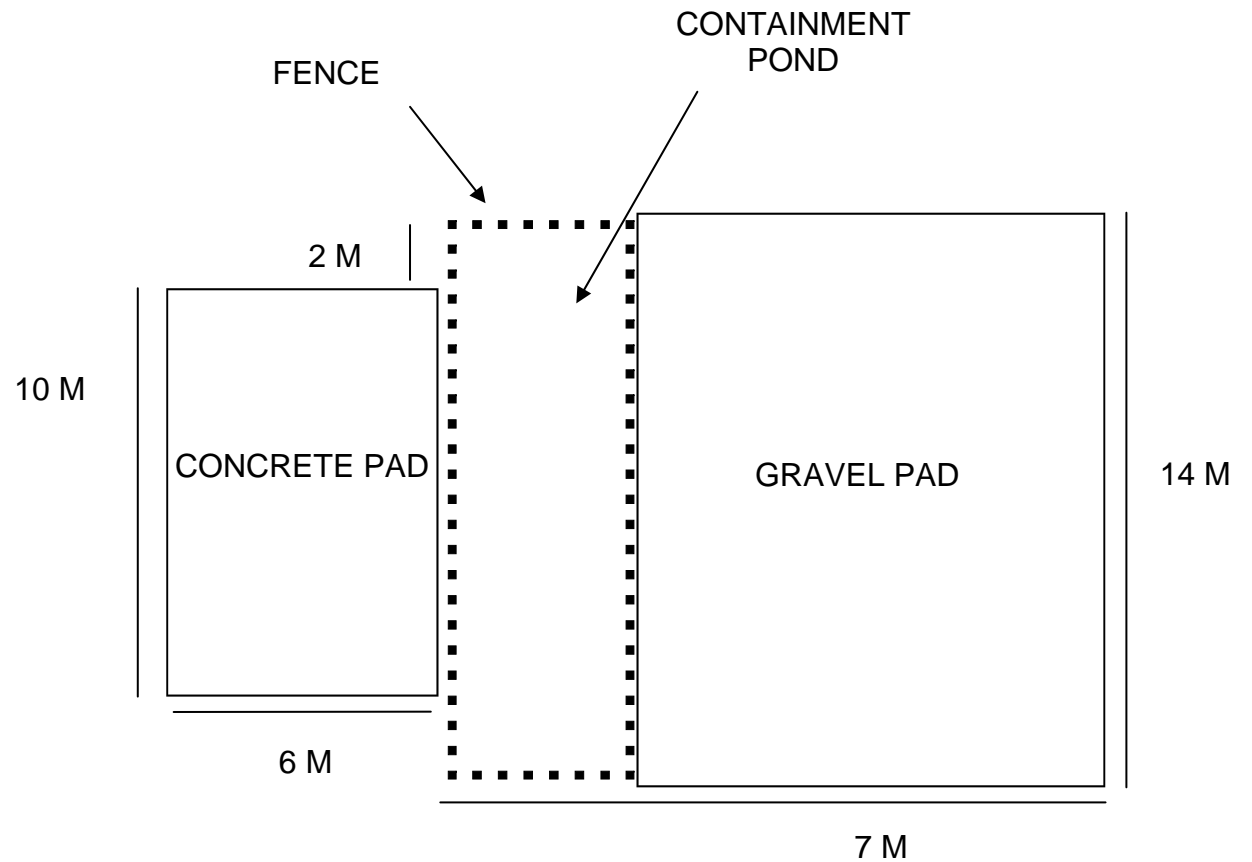

TOP ELEVATION