




DESIGN # 1— GRAVEL PAD—HEAVY VEHICLE

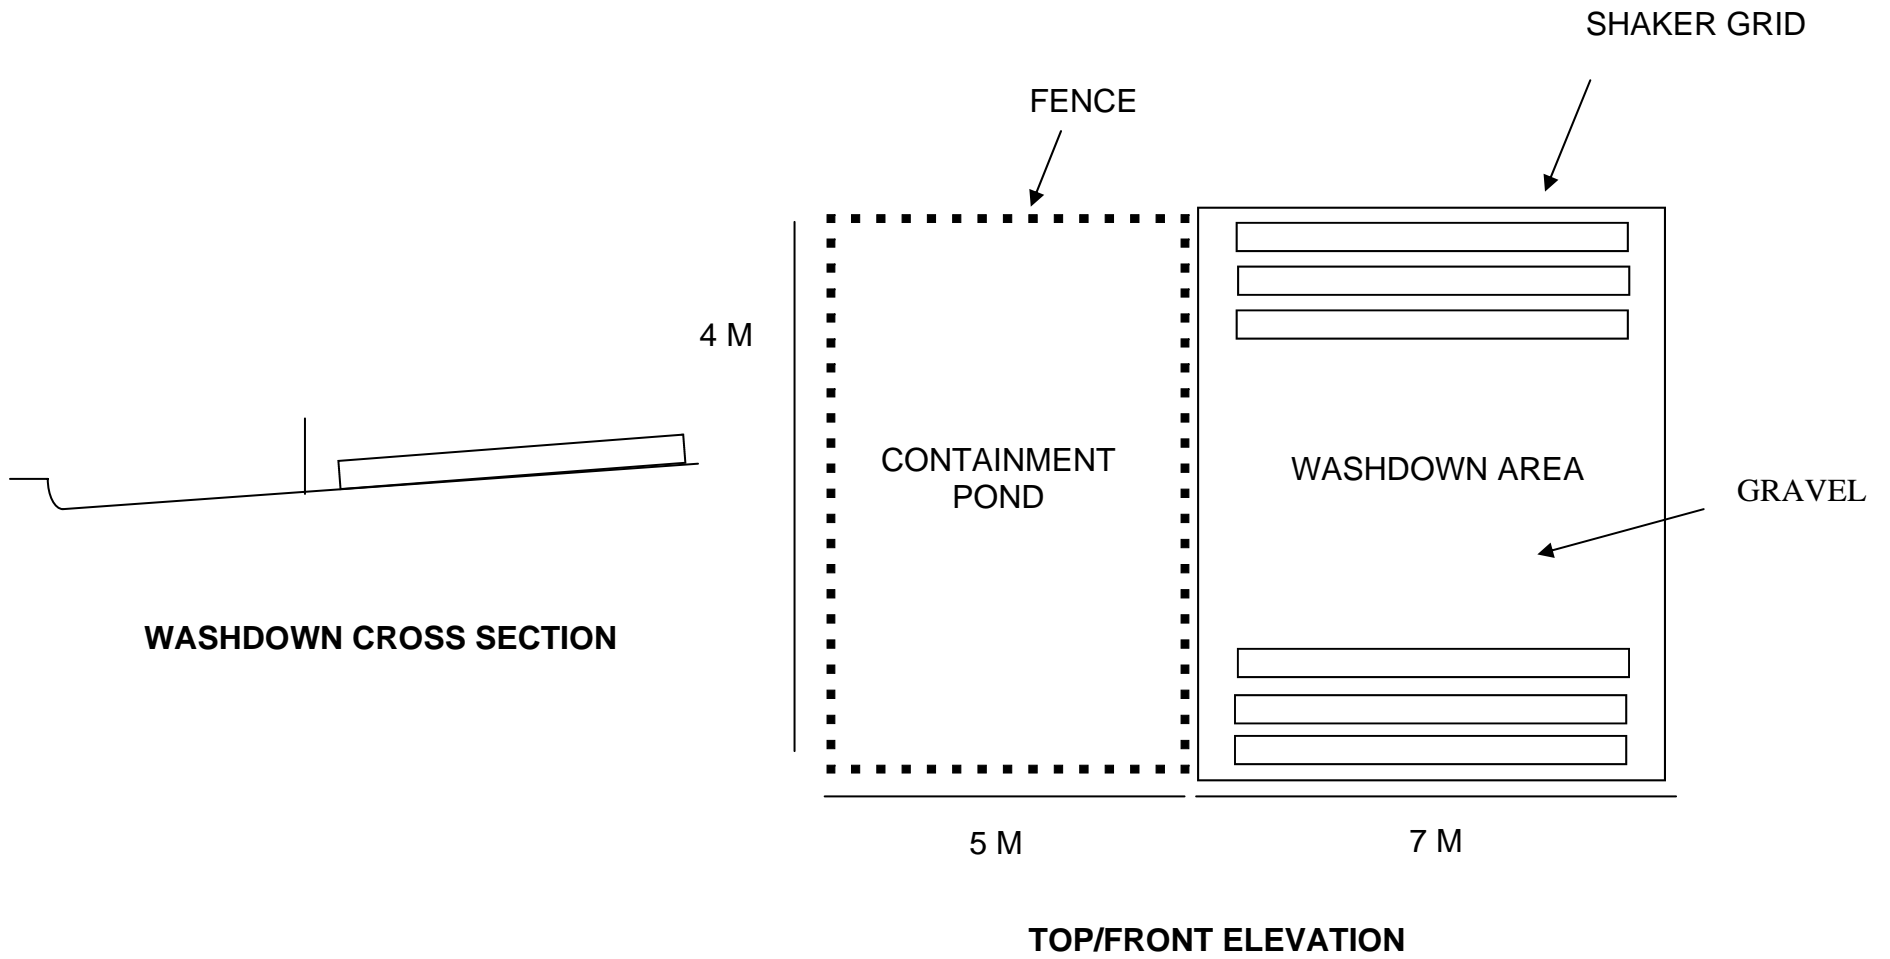

DESIGN # 2— CONCRETE PAD—LIGHT VEHICLE

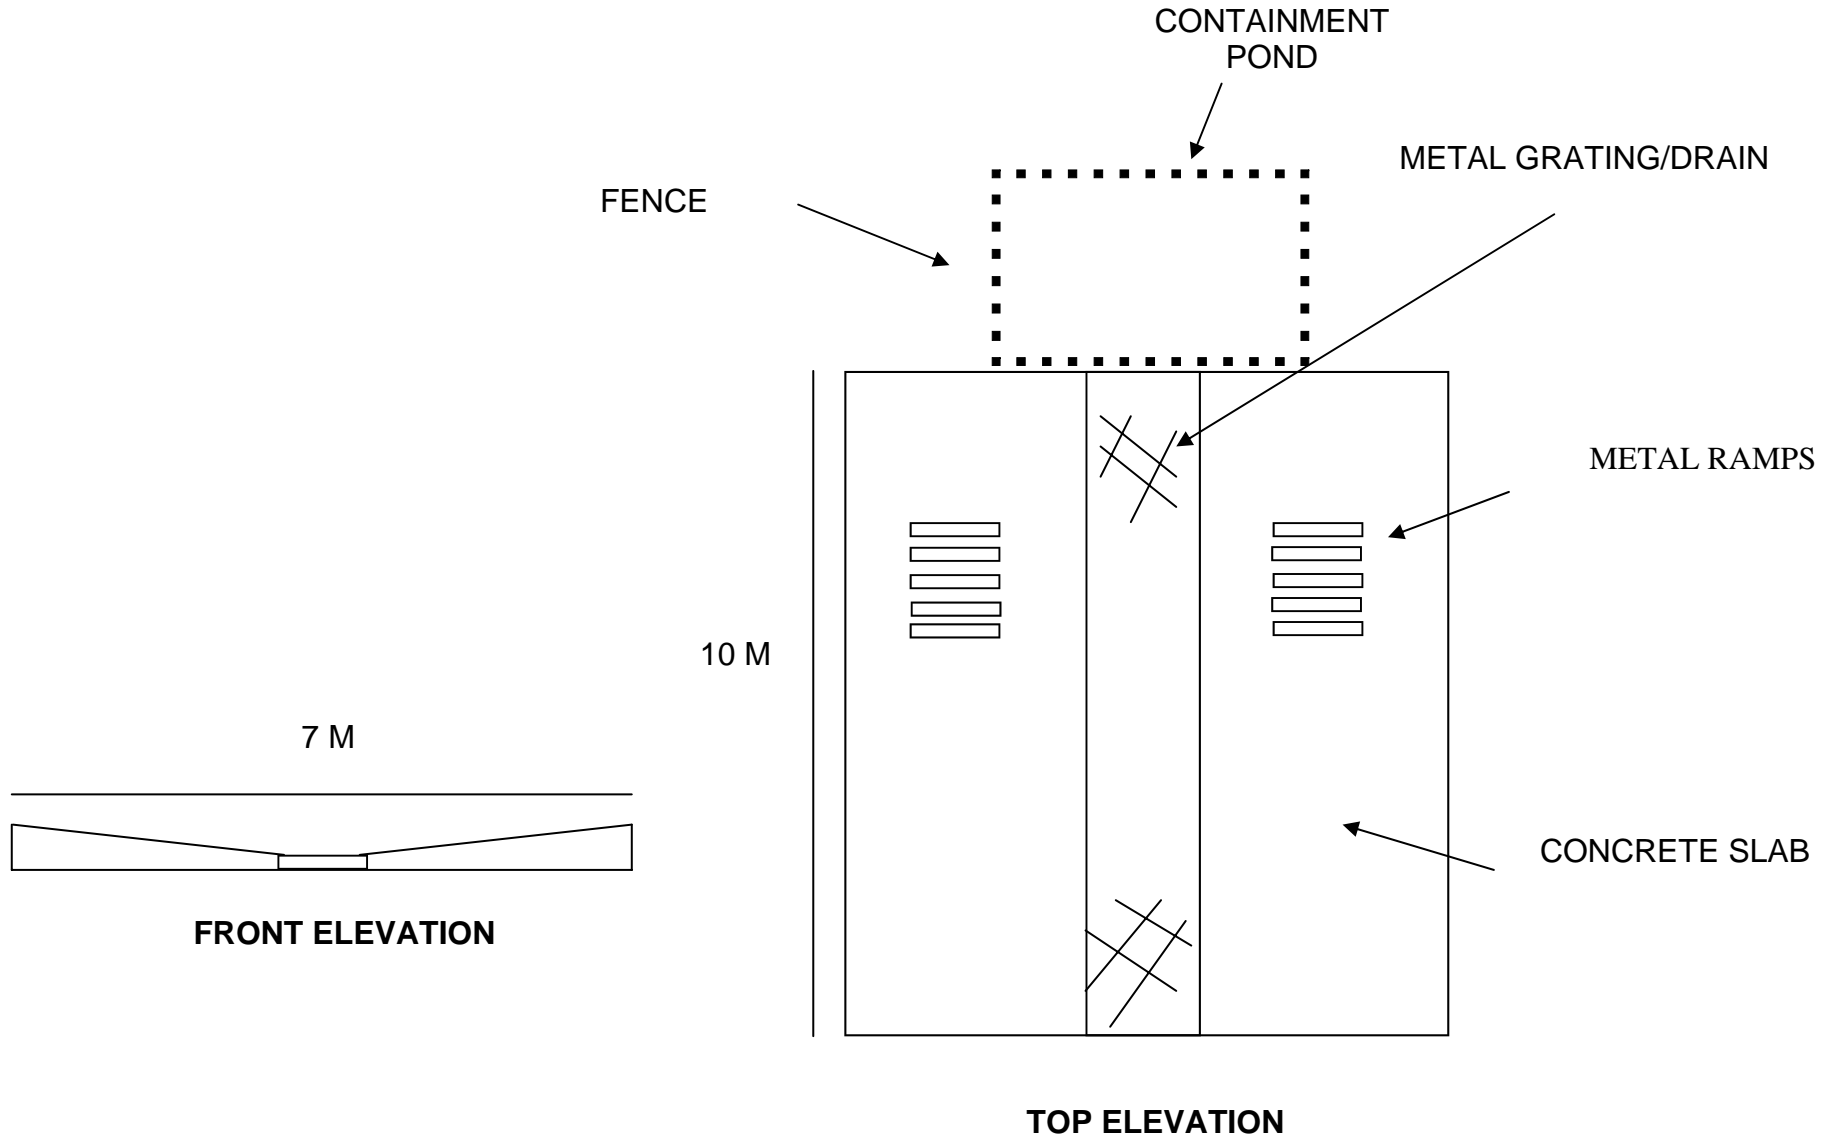

DESIGN # 3— CONCRETE PAD—LIGHT VEHICLE

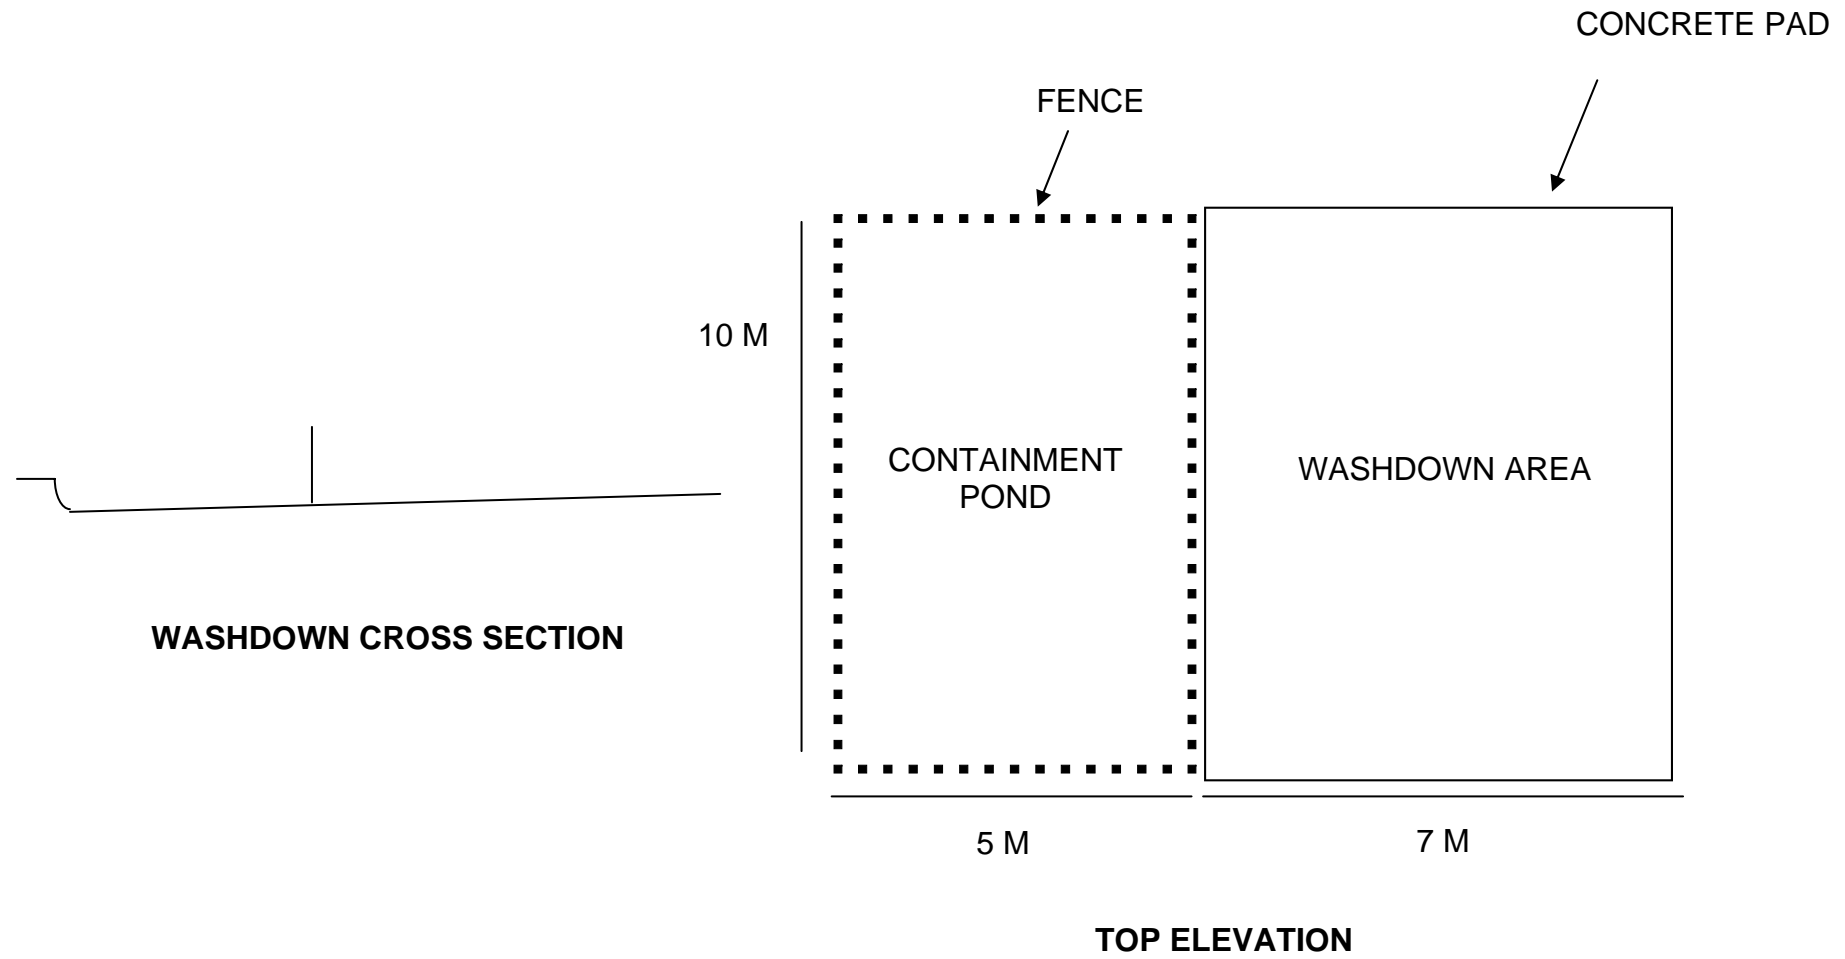


DESIGN # 4— COMBINATION— HEAVY/LIGHT VEHICLES

SLAB FALL = 50/60 PER 3.5 M


CONCRETE:
LIGHT F72 ON GOOD SOIL
HEAVY F82
LIGHT F72 ON BLACK SOIL

SLAB THICKNESS:
LIGHT = 100 MM
HEAVY = 125 MM

CONCRETE GRADE—25 MPA
STONE GRADE (GRAVEL) - 20 MM

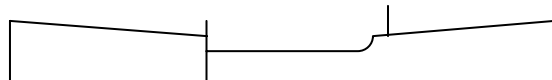

FRONT ELEVATION

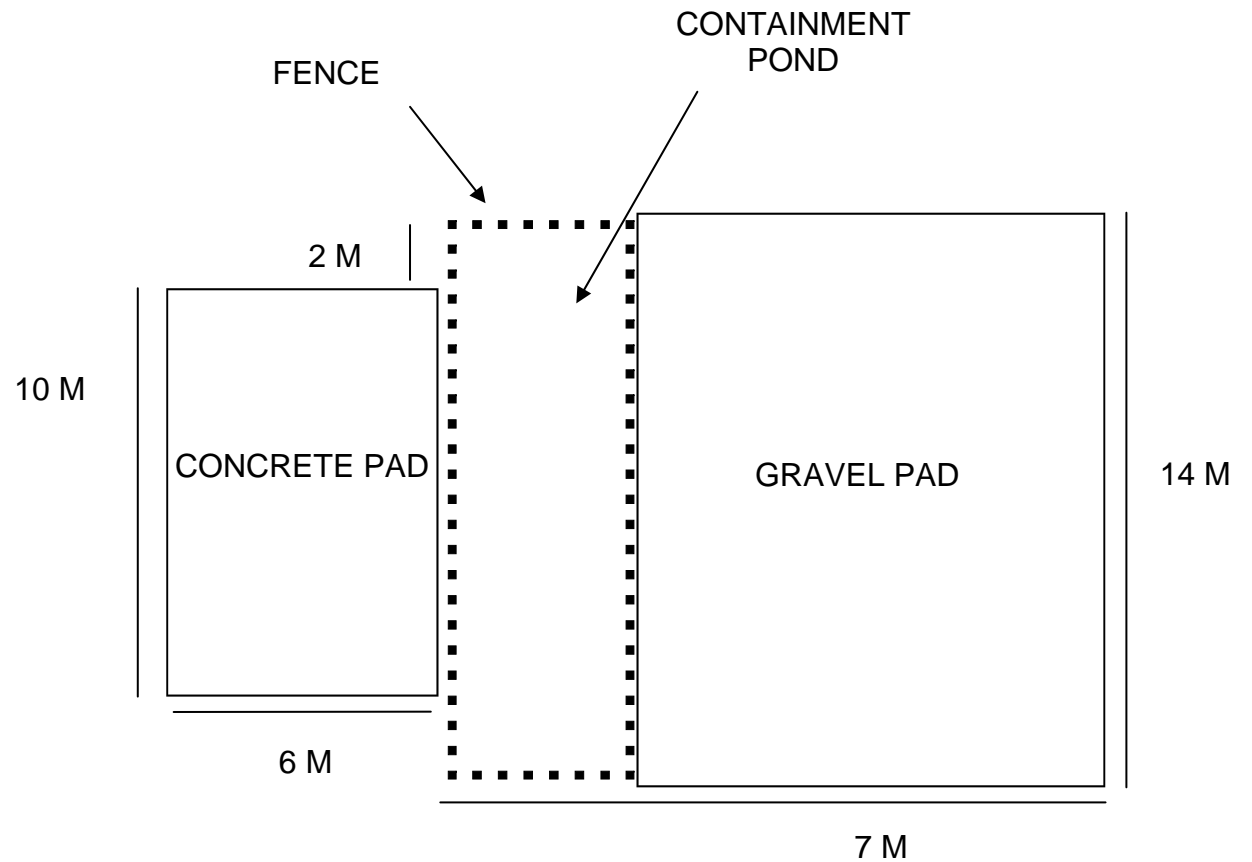

TOP ELEVATION